


Kimberly Heights

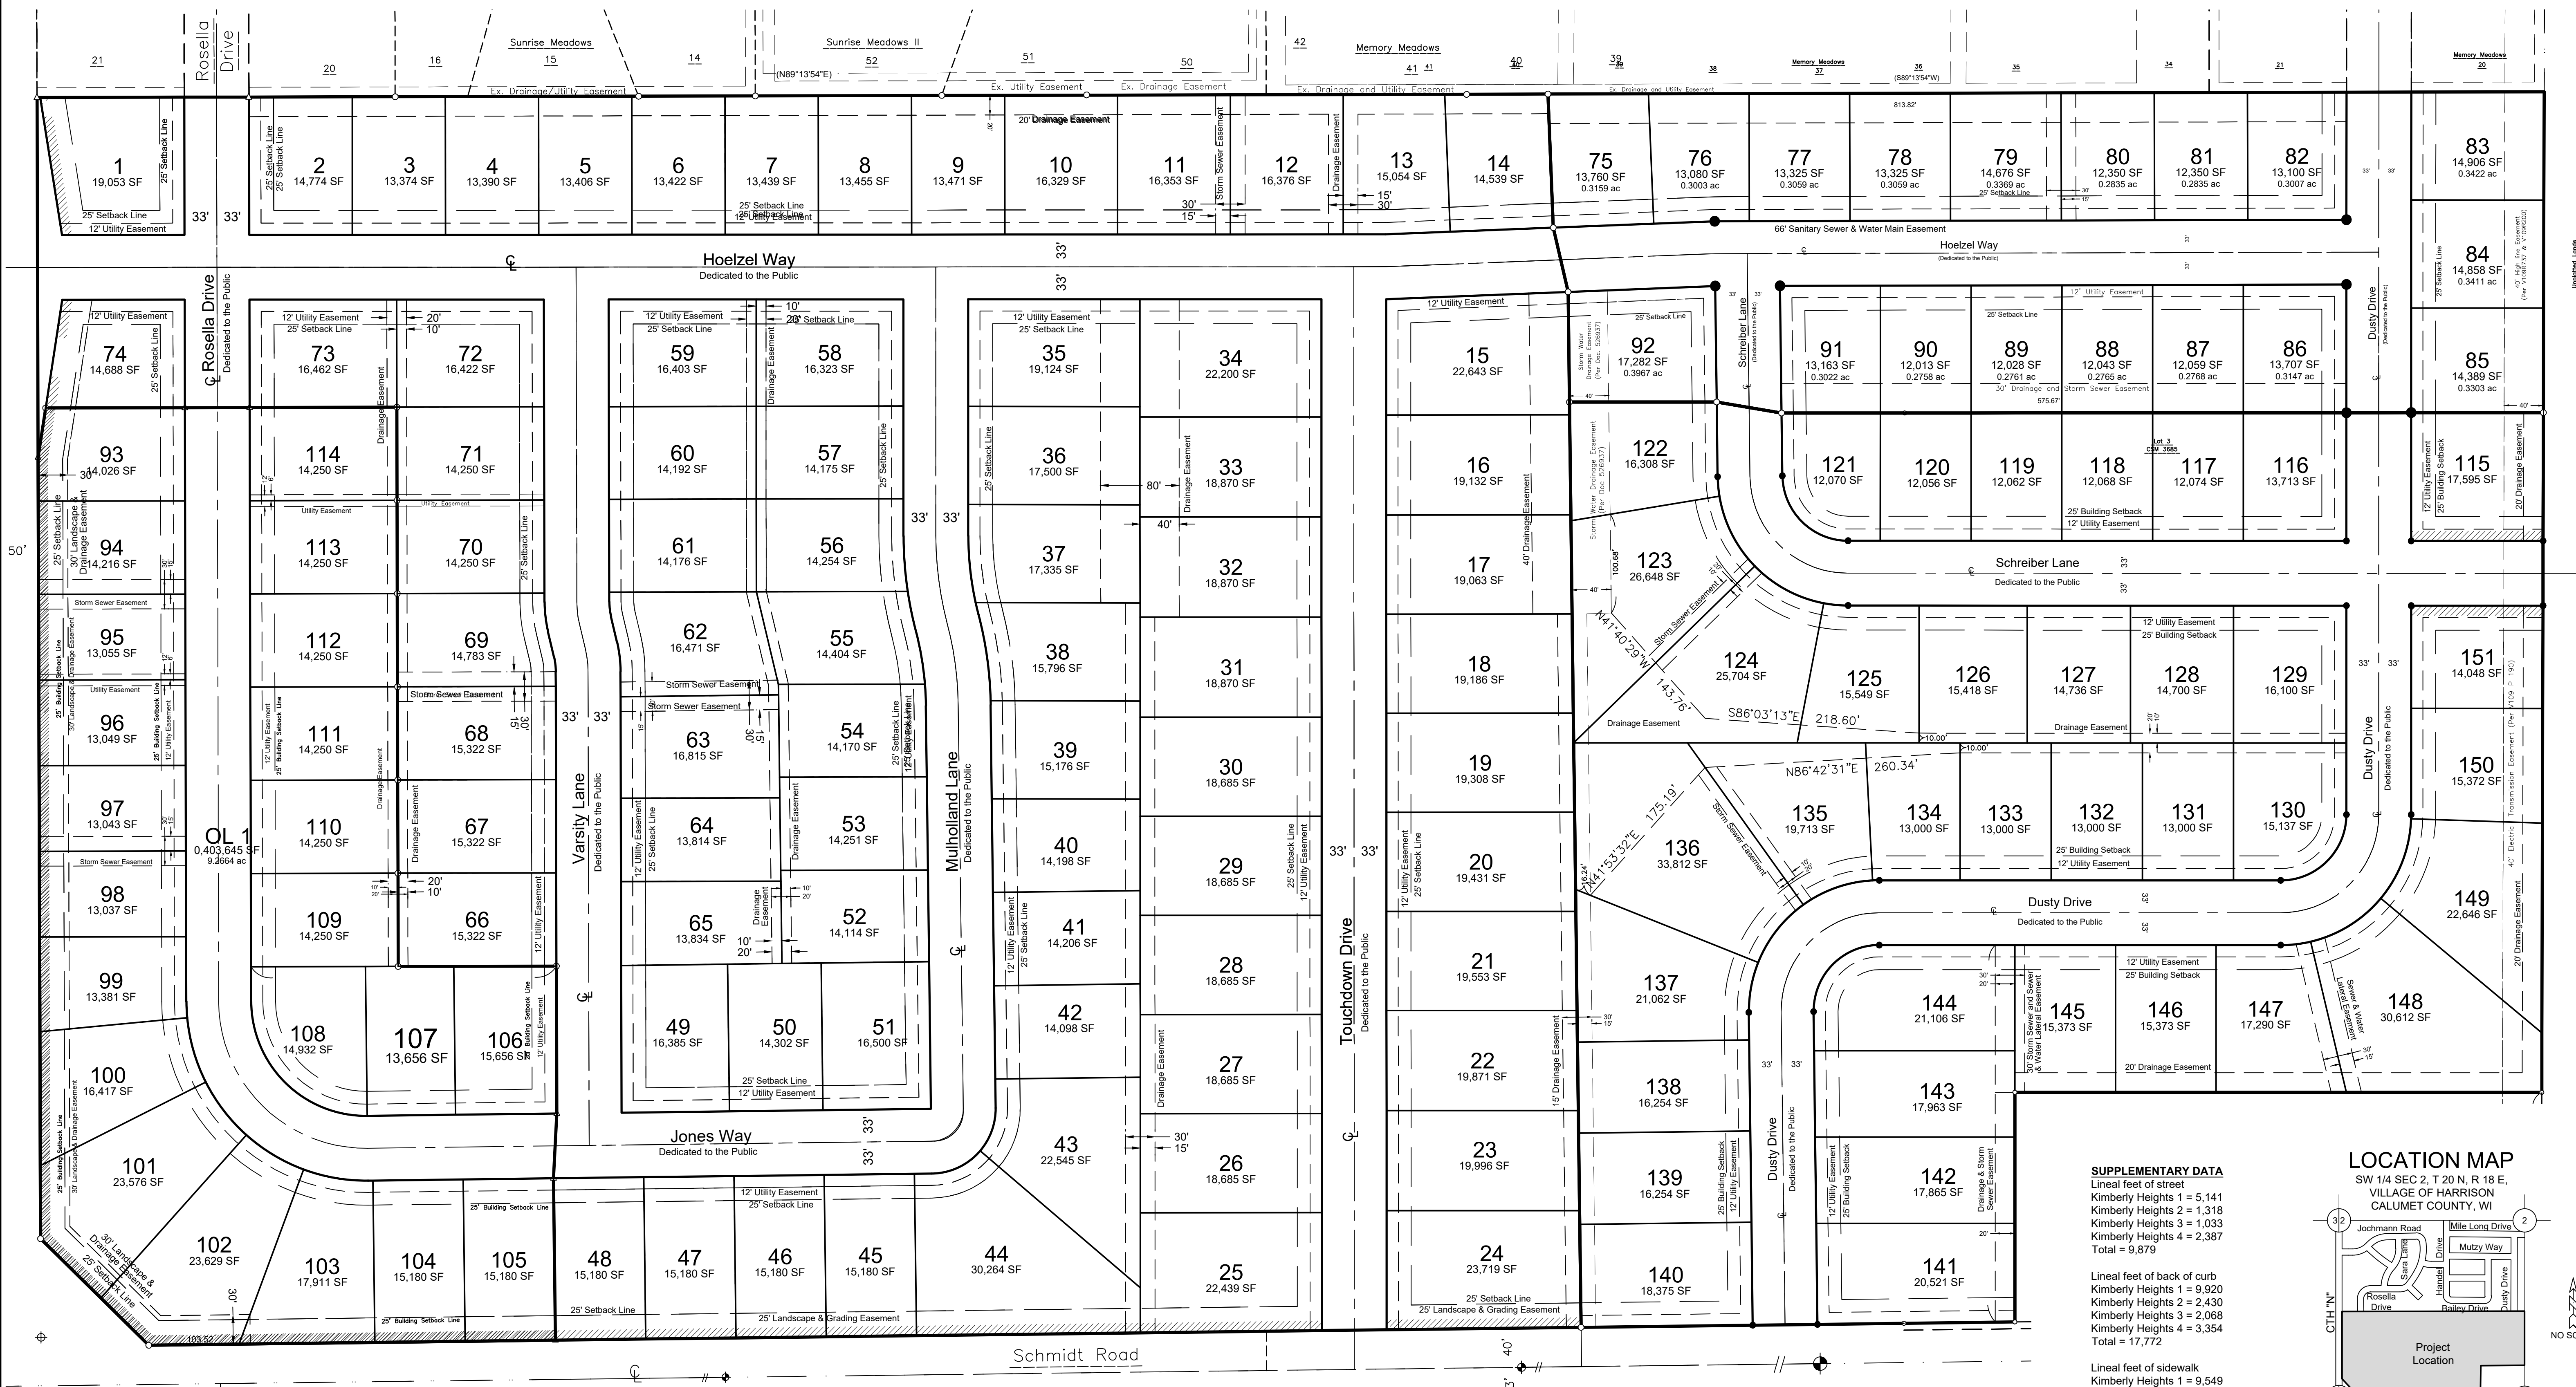


SUPPLEMENTARY DATA

Lineal feet of street
 Kimberly Heights 1 = 5,141
 Kimberly Heights 2 = 1,318
 Kimberly Heights 3 = 1,033
 Kimberly Heights 4 = 2,387
 Total = 9,879

Lineal feet of back of curb
 Kimberly Heights 1 = 9,920
 Kimberly Heights 2 = 2,430
 Kimberly Heights 3 = 2,068
 Kimberly Heights 4 = 3,354
 Total = 17,772

Lineal feet of sidewalk
 Kimberly Heights 1 = 9,549
 Kimberly Heights 2 = 2,367
 Kimberly Heights 3 = 2,068
 Kimberly Heights 4 = 2,680
 Total = 16,668

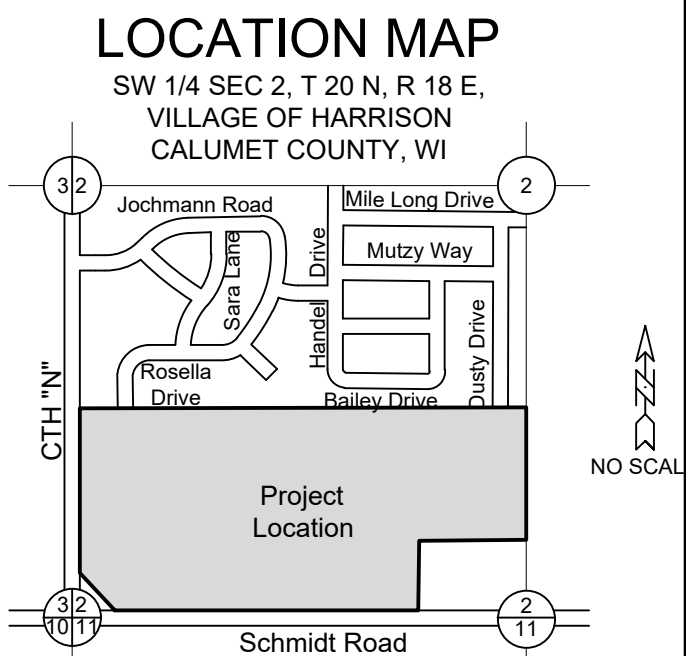

DAVEL ENGINEERING & ENVIRONMENTAL, INC.
 CIVIL ENGINEERING CONSULTANTS
 1164 Province Terrace, Menasha, WI 54952
 Ph: 920-991-1866 Fax: 920-441-0804
 www.davel.pro