
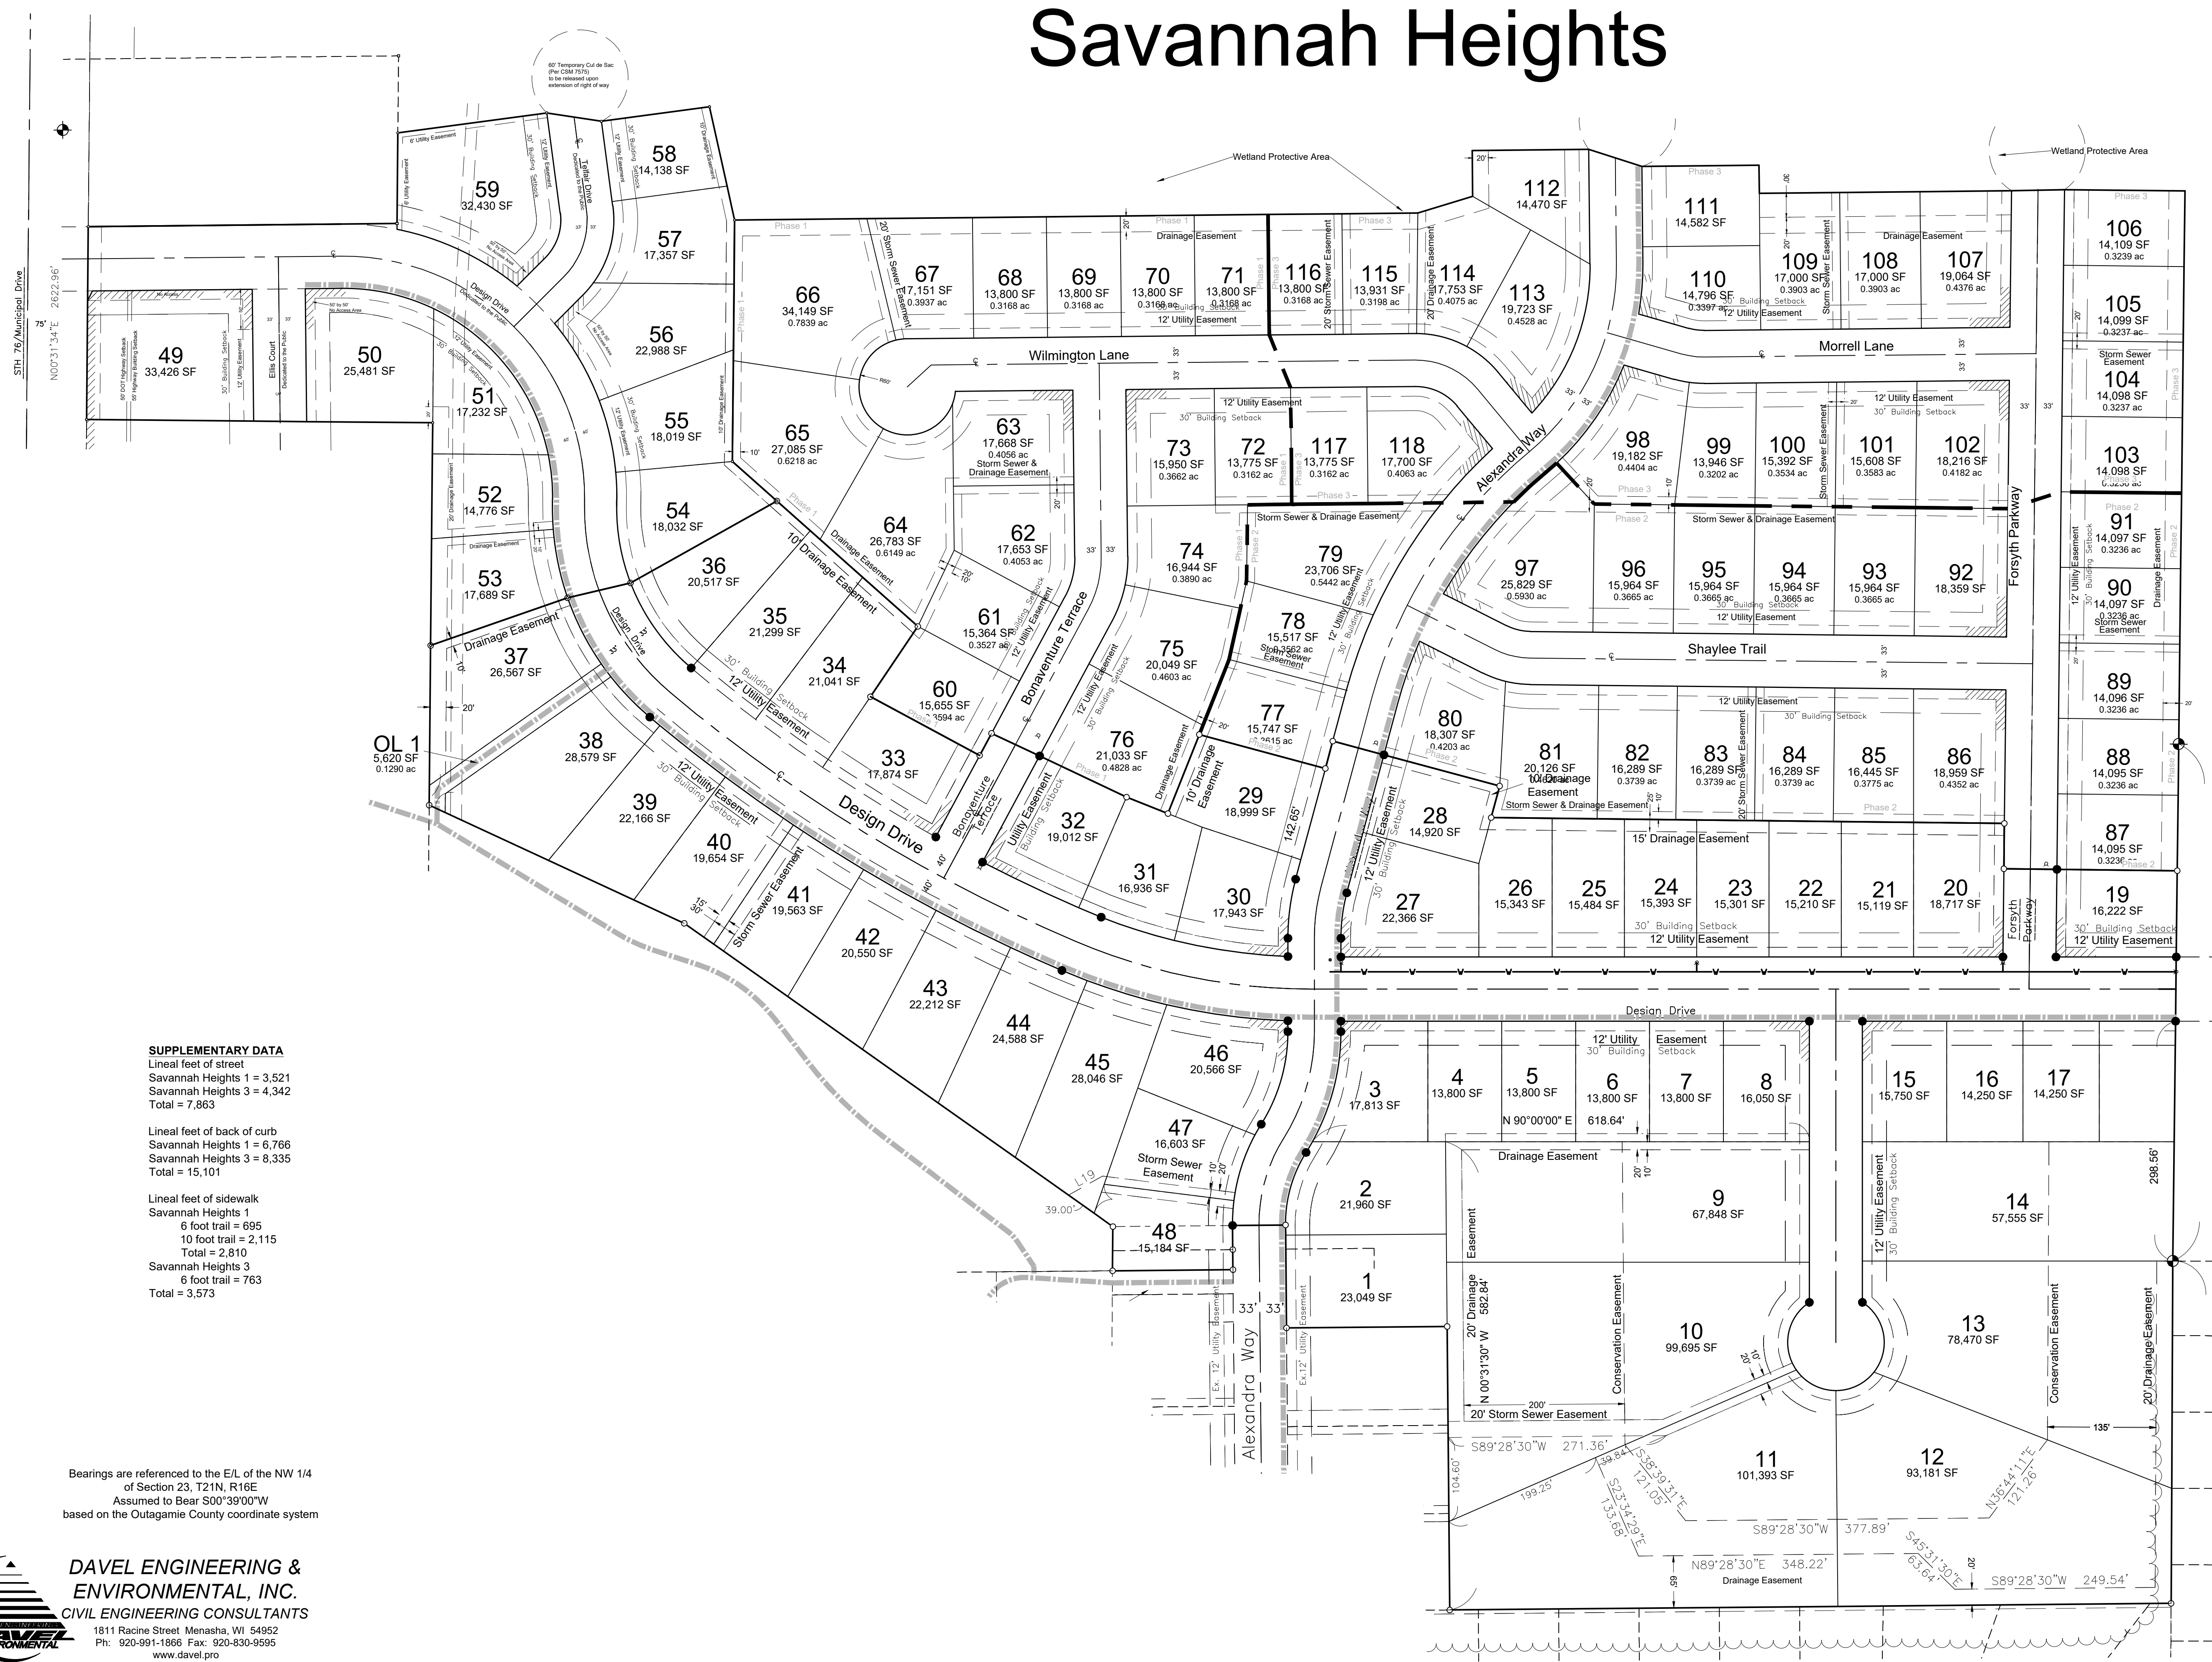


Savannah Heights

LOCATION MAP

W 1/2 SEC 23, T 21 N, R 16 E,
TOWN OF GREENVILLE
OUTAGAMIE COUNTY, WI

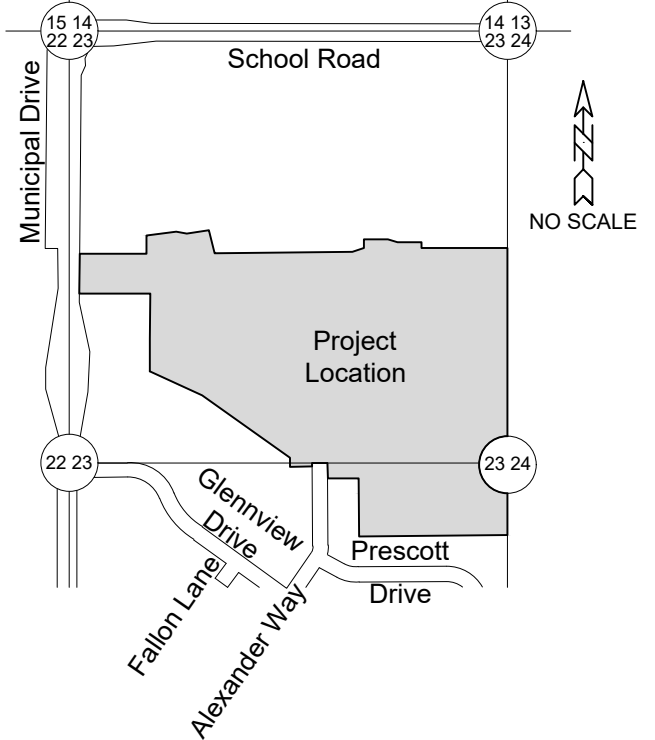

SUPPLEMENTARY DATA

Lineal feet of street
Savannah Heights 1 = 3,521
Savannah Heights 3 = 4,342
Total = 7,863

Lineal feet of back of curb
Savannah Heights 1 = 6,766
Savannah Heights 3 = 8,335
Total = 15,101

Lineal feet of sidewalk
Savannah Heights 1
6 foot trail = 695
10 foot trail = 2,115
Total = 2,810
Savannah Heights 3
6 foot trail = 763
Total = 3,573

Bearings are referenced to the E/L of the NW 1/4 of Section 23, T21N, R16E. Assumed to Bear S00°39'00"W based on the Outagamie County coordinate system

DAVEL ENGINEERING & ENVIRONMENTAL, INC.
CIVIL ENGINEERING CONSULTANTS
1811 Racine Street Menasha, WI 54952
Ph: 920-991-1866 Fax: 920-830-9555
www.davel.pro